



Segro Northampton
Strategic Rail
Freight Interchange

A508

Existing crossing removed

Crossing stagger switched and extended
to meet relocated crossing

Footway extended to relocated crossing

Shortened 1m wide paved traffic overrun strip


Existing maintenance
lay-by to be removed

Internal and external approaches to be signalised

Repositioned
maintenance lay-by

A508

BUS
STOP

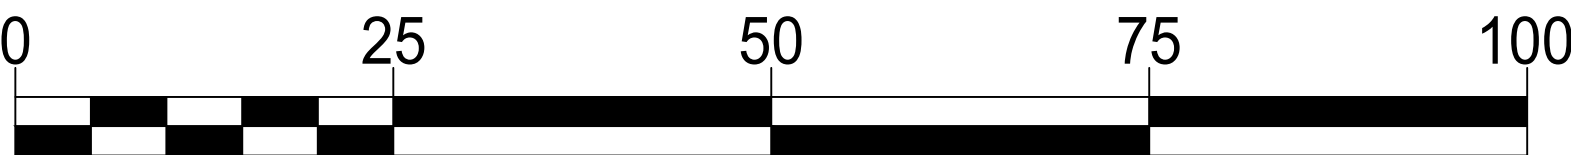

SCALE: METRES

Notes

1. REFERENCES TO REGULATIONS IN THE TITLE BOX BELOW REFER TO THE INFRASTRUCTURE PLANNING (CHANGES TO, AND REVOCATION OF, DEVELOPMENT CONSENT ORDERS) REGULATIONS 2011 AS AMENDED

Legend

Highway Boundary

All blue markings denote Highway Works

P2	16.04.25	Annotations rationalised & all proposed works in blue	JB	LA
P1	02.04.25	Preliminary Issue	JB	SRH
Rev	Date	Details of issue / revision	Drw	Rev

ISSUES & REVISIONS

SEGRO

THE NORTHAMPTON
GATEWAY RAIL
FREIGHT INTERCHANGE
(AMENDMENT No. 2)
ORDER 202X

Drawing Title

HIGHWAY PLANS
WORKS 7A
SHEET 7

Scale	1:500	Drawn	J. Bethell
Size	A1	Reviewed	S. Hilditch

Regulation	Document
4(2) (e) & 16(2) (j)	2.4V

Drawing Status

SUBMISSION

Drawing No.	Revision
NGW-BWB-HGN-07-DR-C-147	P2