


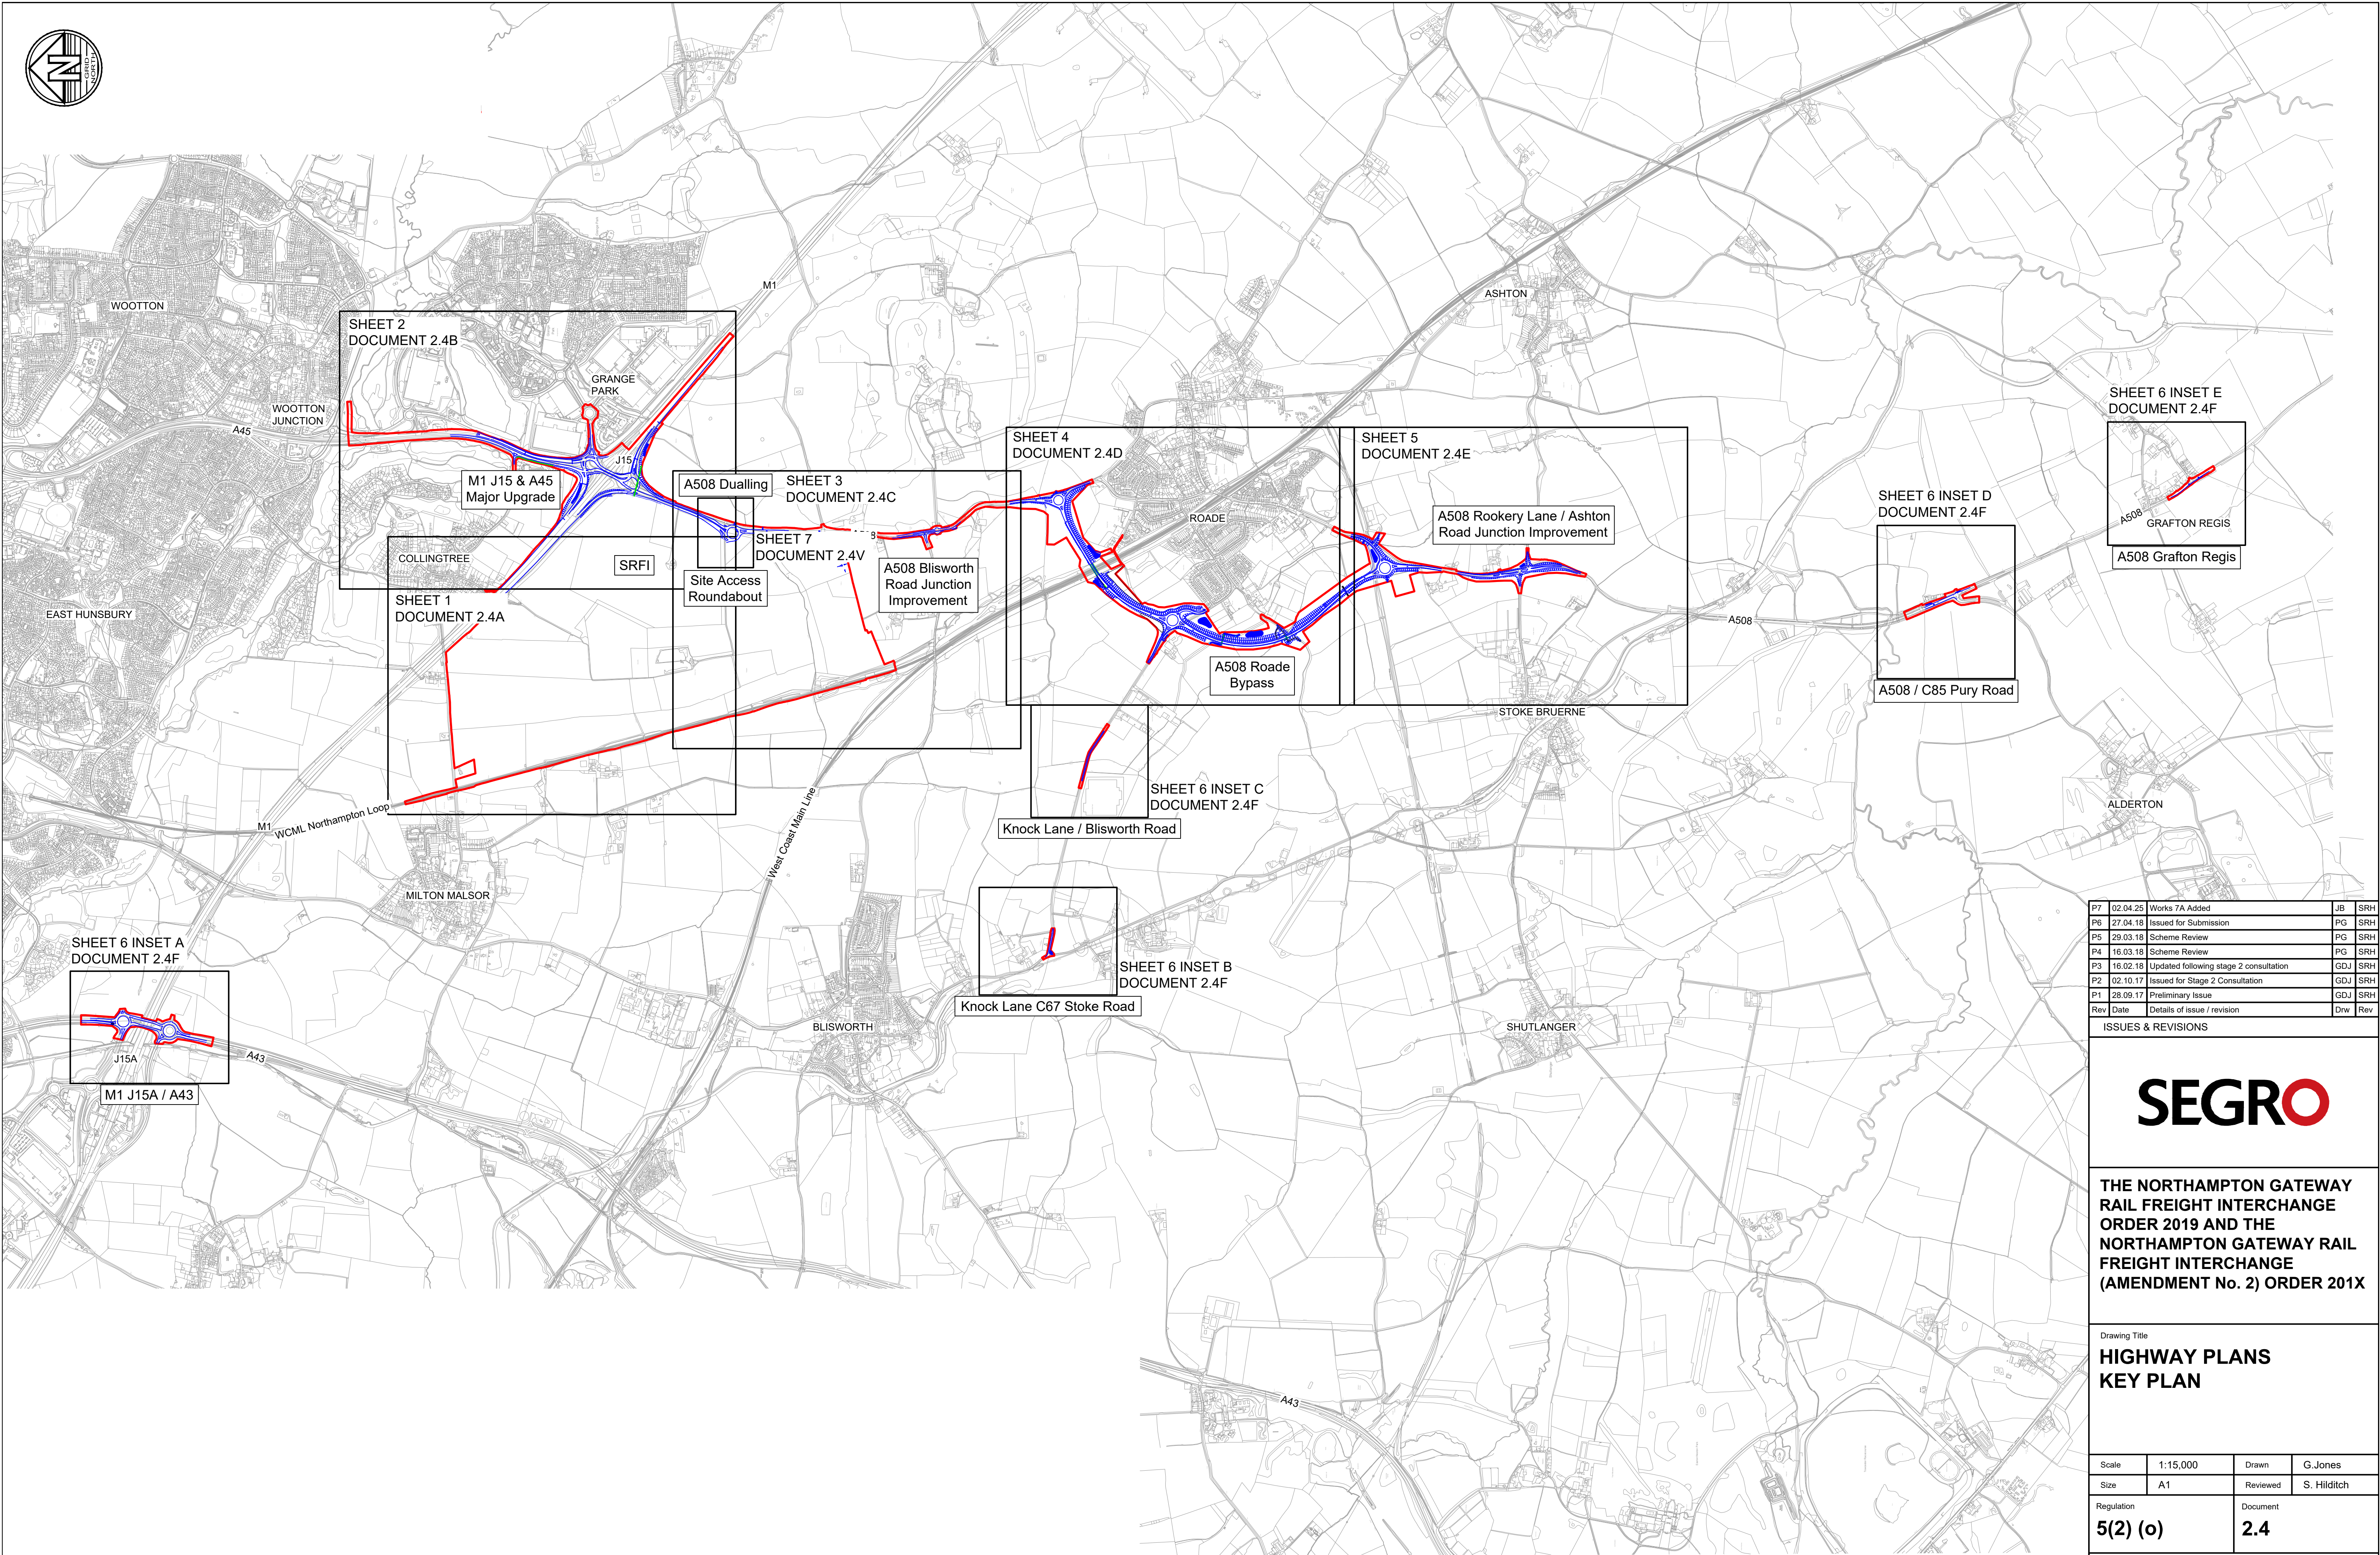

ISSUES & REVISIONS

**THE NORTHAMPTON GATEWAY
RAIL FREIGHT INTERCHANGE
ORDER 2019 AND THE
NORTHAMPTON GATEWAY RAIL
FREIGHT INTERCHANGE
(AMENDMENT No. 2) ORDER 201X**

Regulation	Document
5(2) (o)	2.4

Drawing No.

NGW-BWB-HGN-XX-DR-C-100

Revision
P7

